

**1st FLOOR (SLAB-ON-GRADE)**


**SLAB CONST**  
 3 1/2" CONC FILL OVER 3" DEEP CELLULAR FLOOR DECK = 6 1/2" THICK SLAB

**MATERIAL**  
 20/20 GA QLGX 24 G90 GALV  
 (3" DEEP X 24" WIDE CELLULAR FLOOR DECK)

ISSUE	FOR FIELD USE	10/13/08	GARY
ISSUE	FOR INSTALLING SEQUENCE #1 ONLY	10/1/08	GARY
ISSUE	FOR FINAL APPROVAL	9/2/08	GARY
ISSUED	FOR APPROVAL	8/18/08	GARY
REVISION		DATE	BY

**CENTRIA**  
 H.H. Robertson Floor Systems  
 450 10th STREET  
 AMBRIDGE, PA 15003

Architect	FRIEDMUTTER GROUP	
Contractor	T.N. WARD	
Owner	PHILADELPHIA PARK CASINO	
Flr / Elev.	NEW EXPANSION	
Location	BENSALEM, PA	
Drawn By	GARY	
WO	Checked By	
	Drawing Number	EF-1

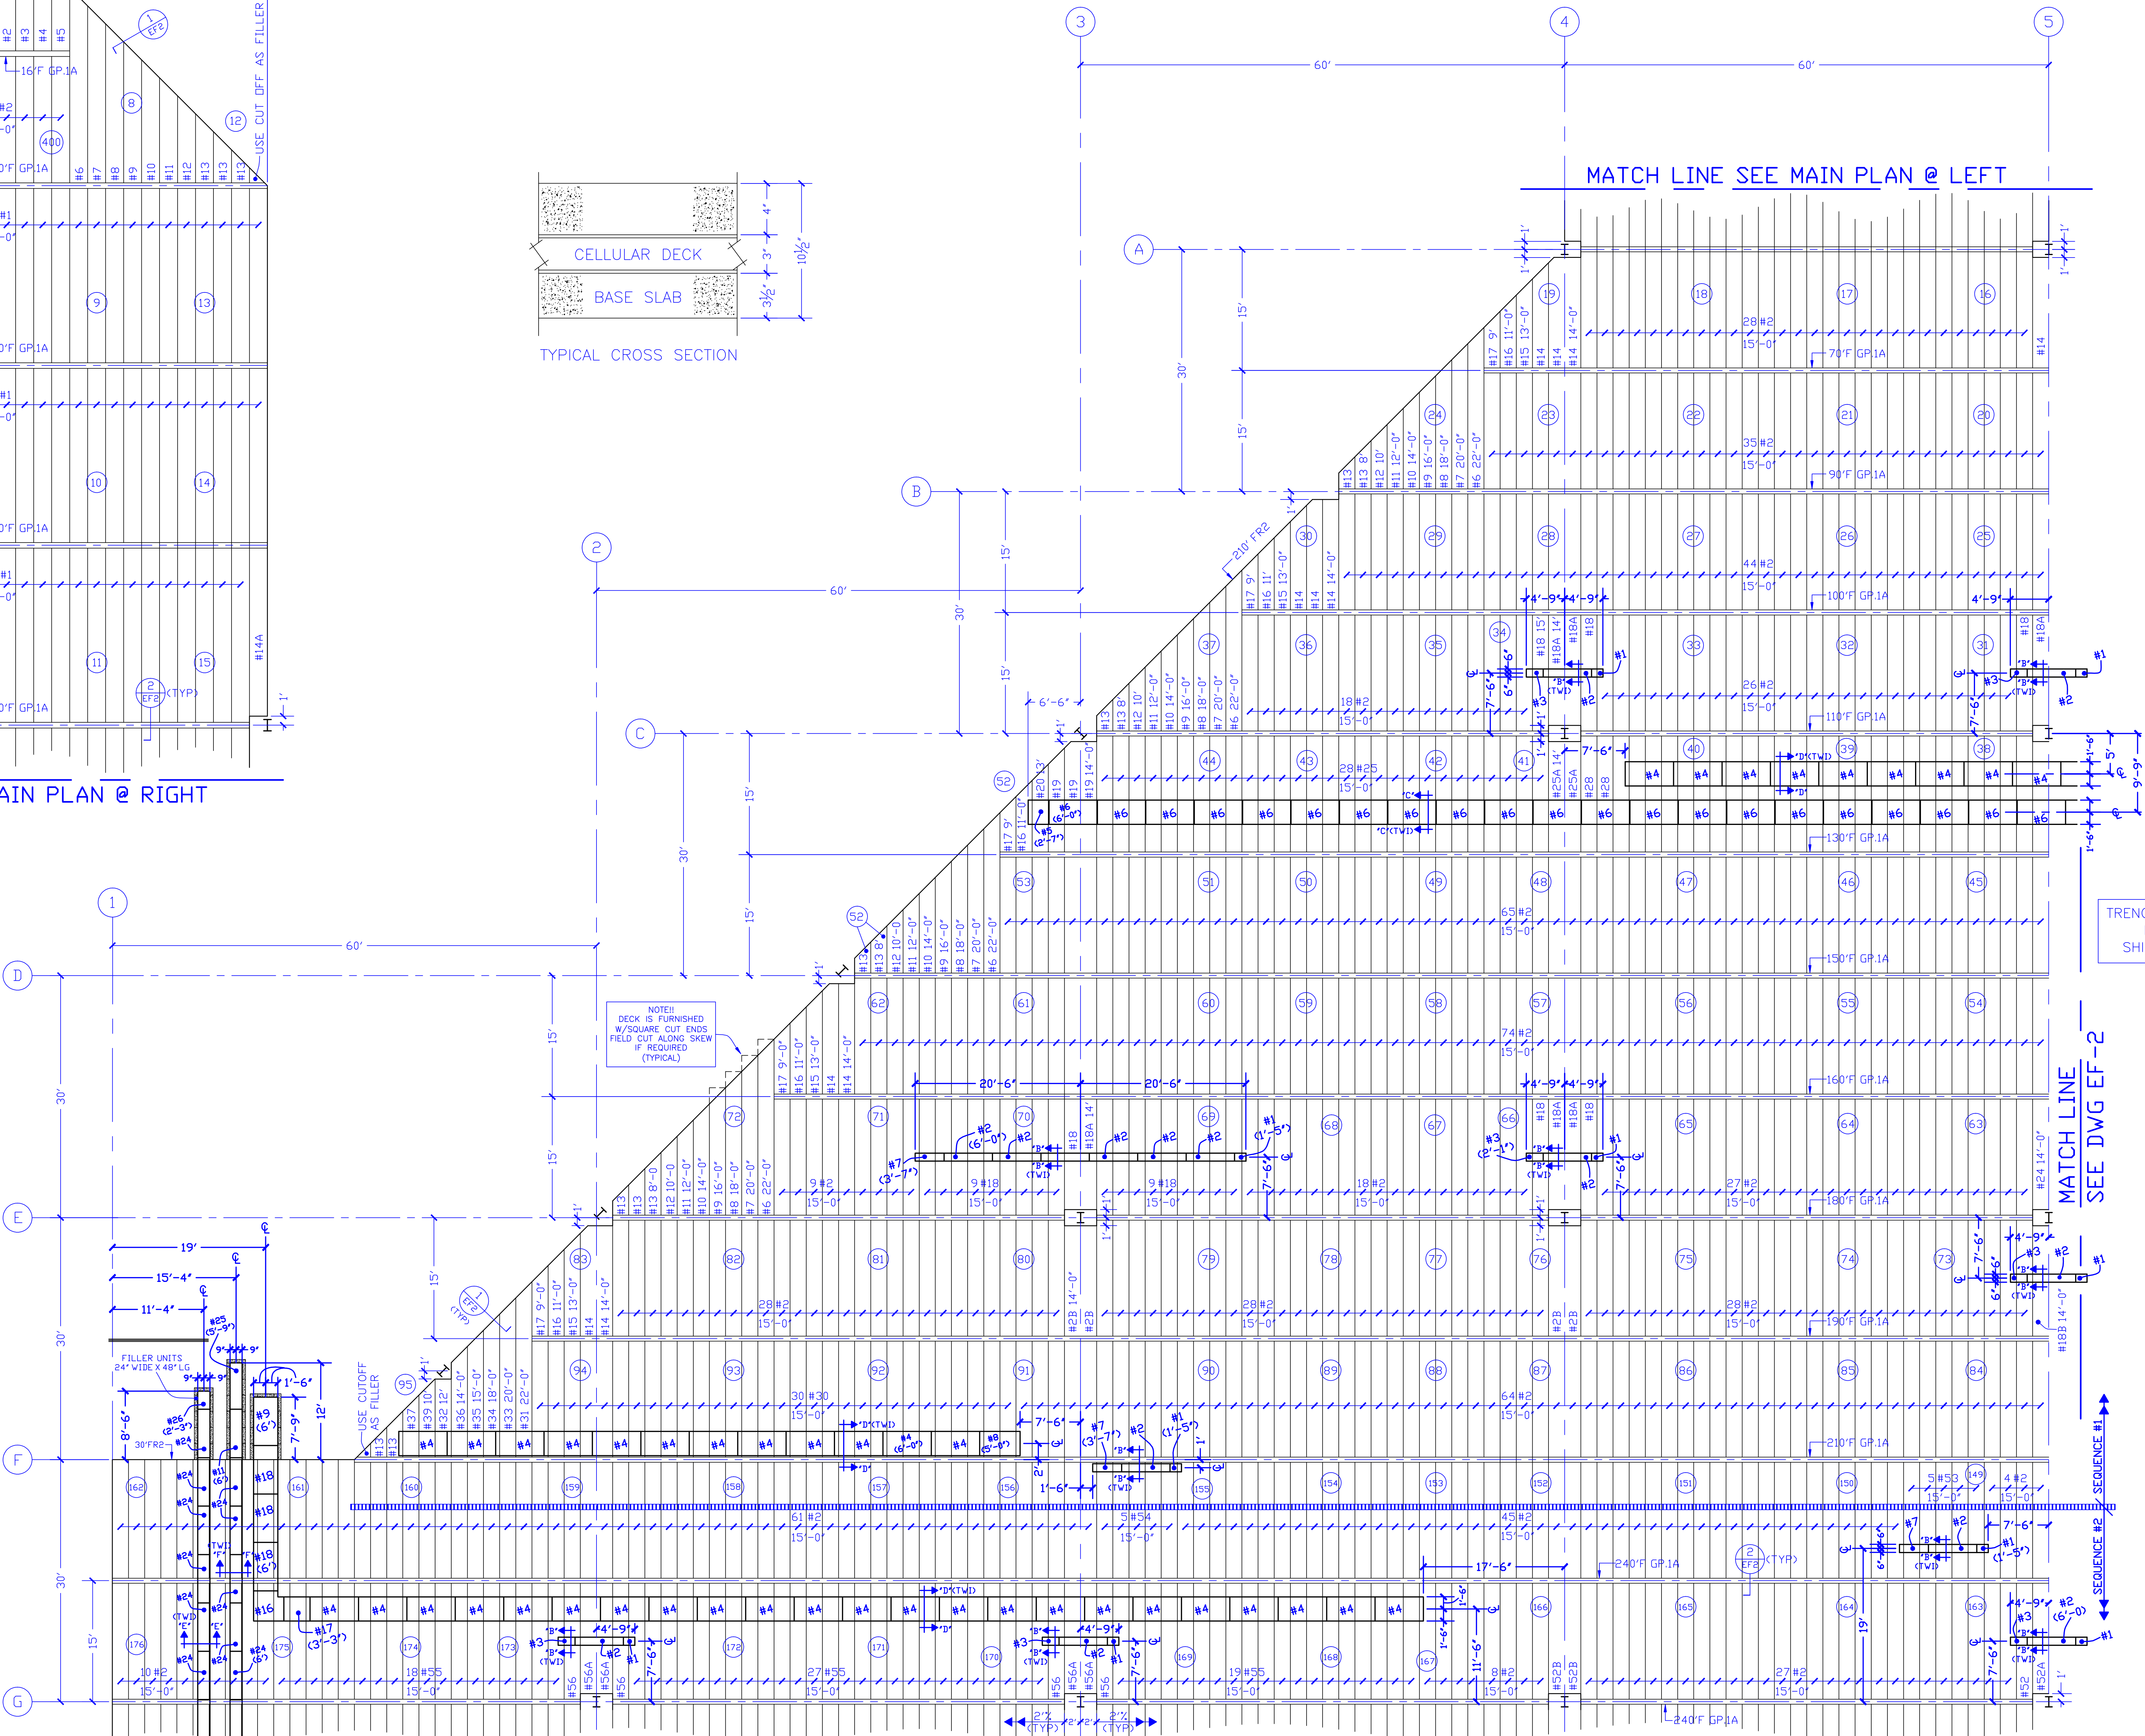

EXTRAS:  
 BUNDLE#999 9pcs @ 15'-0"

MATCH LINE  
 SEE DWG EF-3

○ INDICATES BUNDLE #  
 (APPROX LANDING POSITION)

TRENCH HEADER  
 LOT#1  
 SHIPMENT#1

MATCH LINE  
 SEE DWG EF-2

SEQUENCE #1  
 SEQUENCE #2